

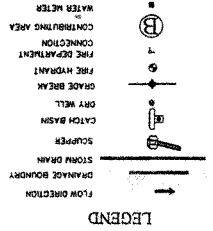
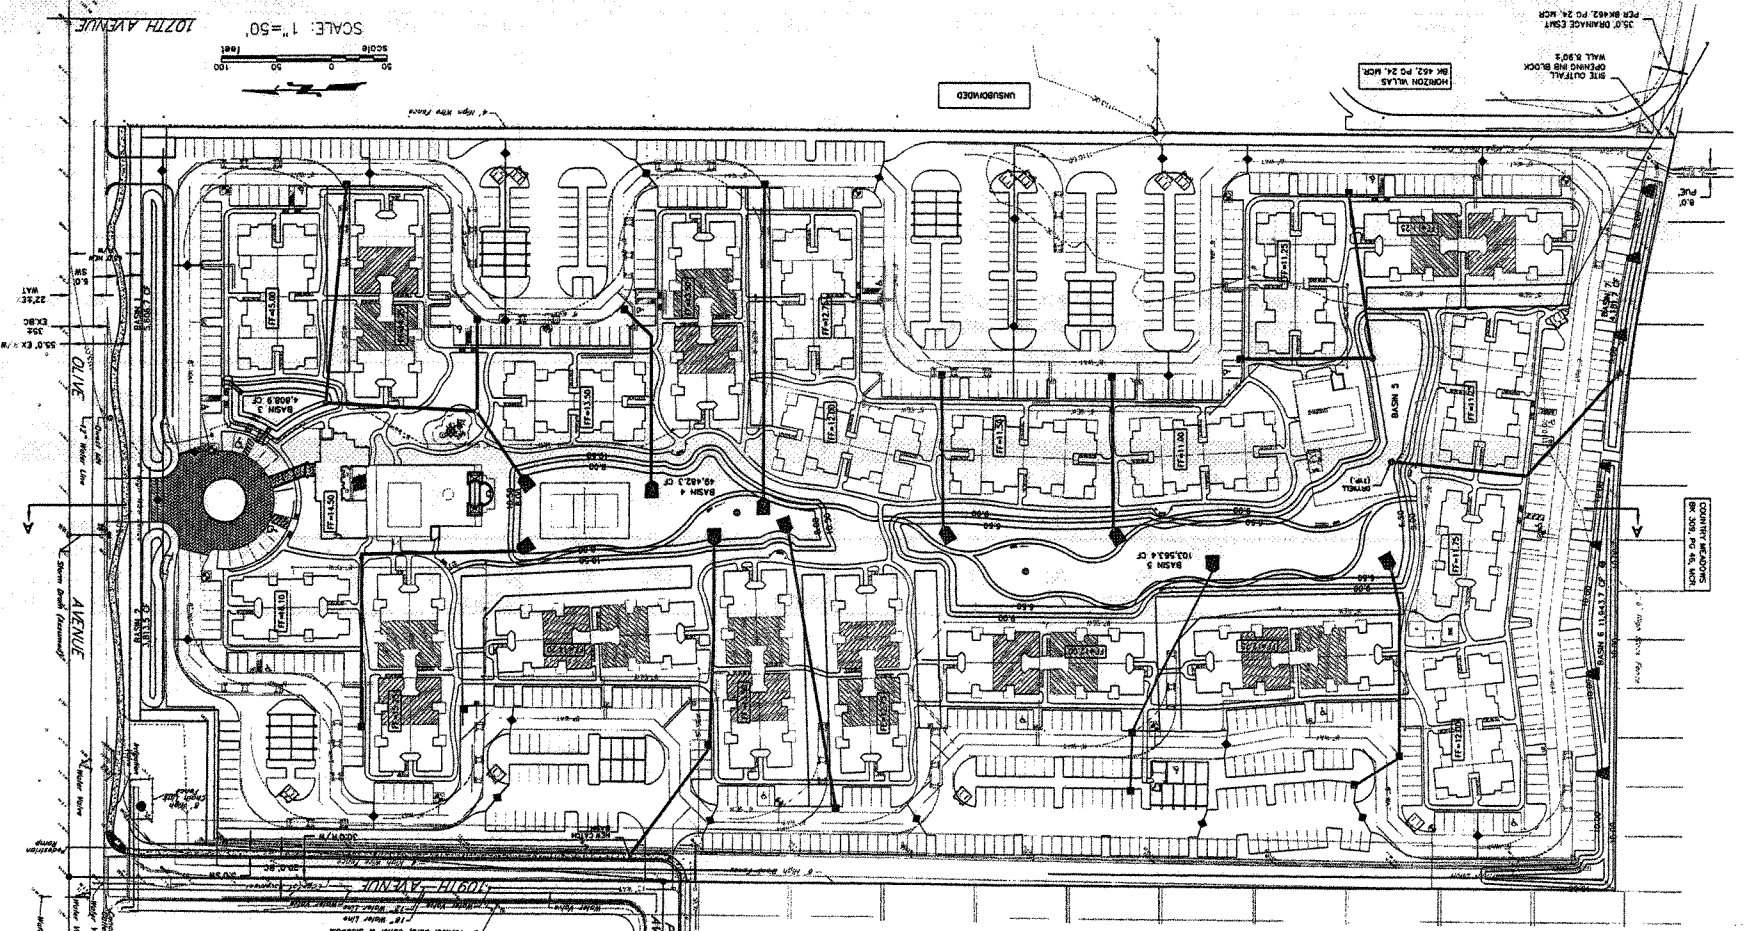


PRELIMINARY-NOT FOR CONSTRUCTION OR RECORDING

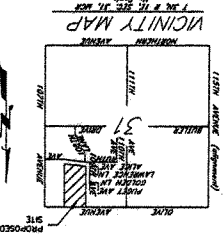

COUNTRY MEADOWS BR 328, PG 24, MCH

SEE PRELIMINARY DRAINAGE REPORT FOR VOLUME CALCULATION

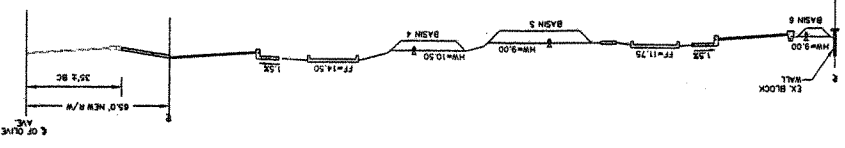

DATE	07/18/95
DESIGN	
CHECK	
SCALE	AS SHOWN
PROJECT NO.	GP01
SHEET NO.	1/2

IMPROVEMENT PLAN

VILLAS AT AGUA FRIA
PEORIA, ARIZONA

R.B. WILLIAMS & ASSOCIATES, INC.
CONSULTING ENGINEERS
2700 S. COUNTRY CLUB DR., SUITE 200
PHOENIX, ARIZONA 85028
PHONE: (602) 552-1100
FAX: (602) 552-1100